


Exterior Elevation - Front of Building (Plan South)

1/4" = 1' - 0"

1

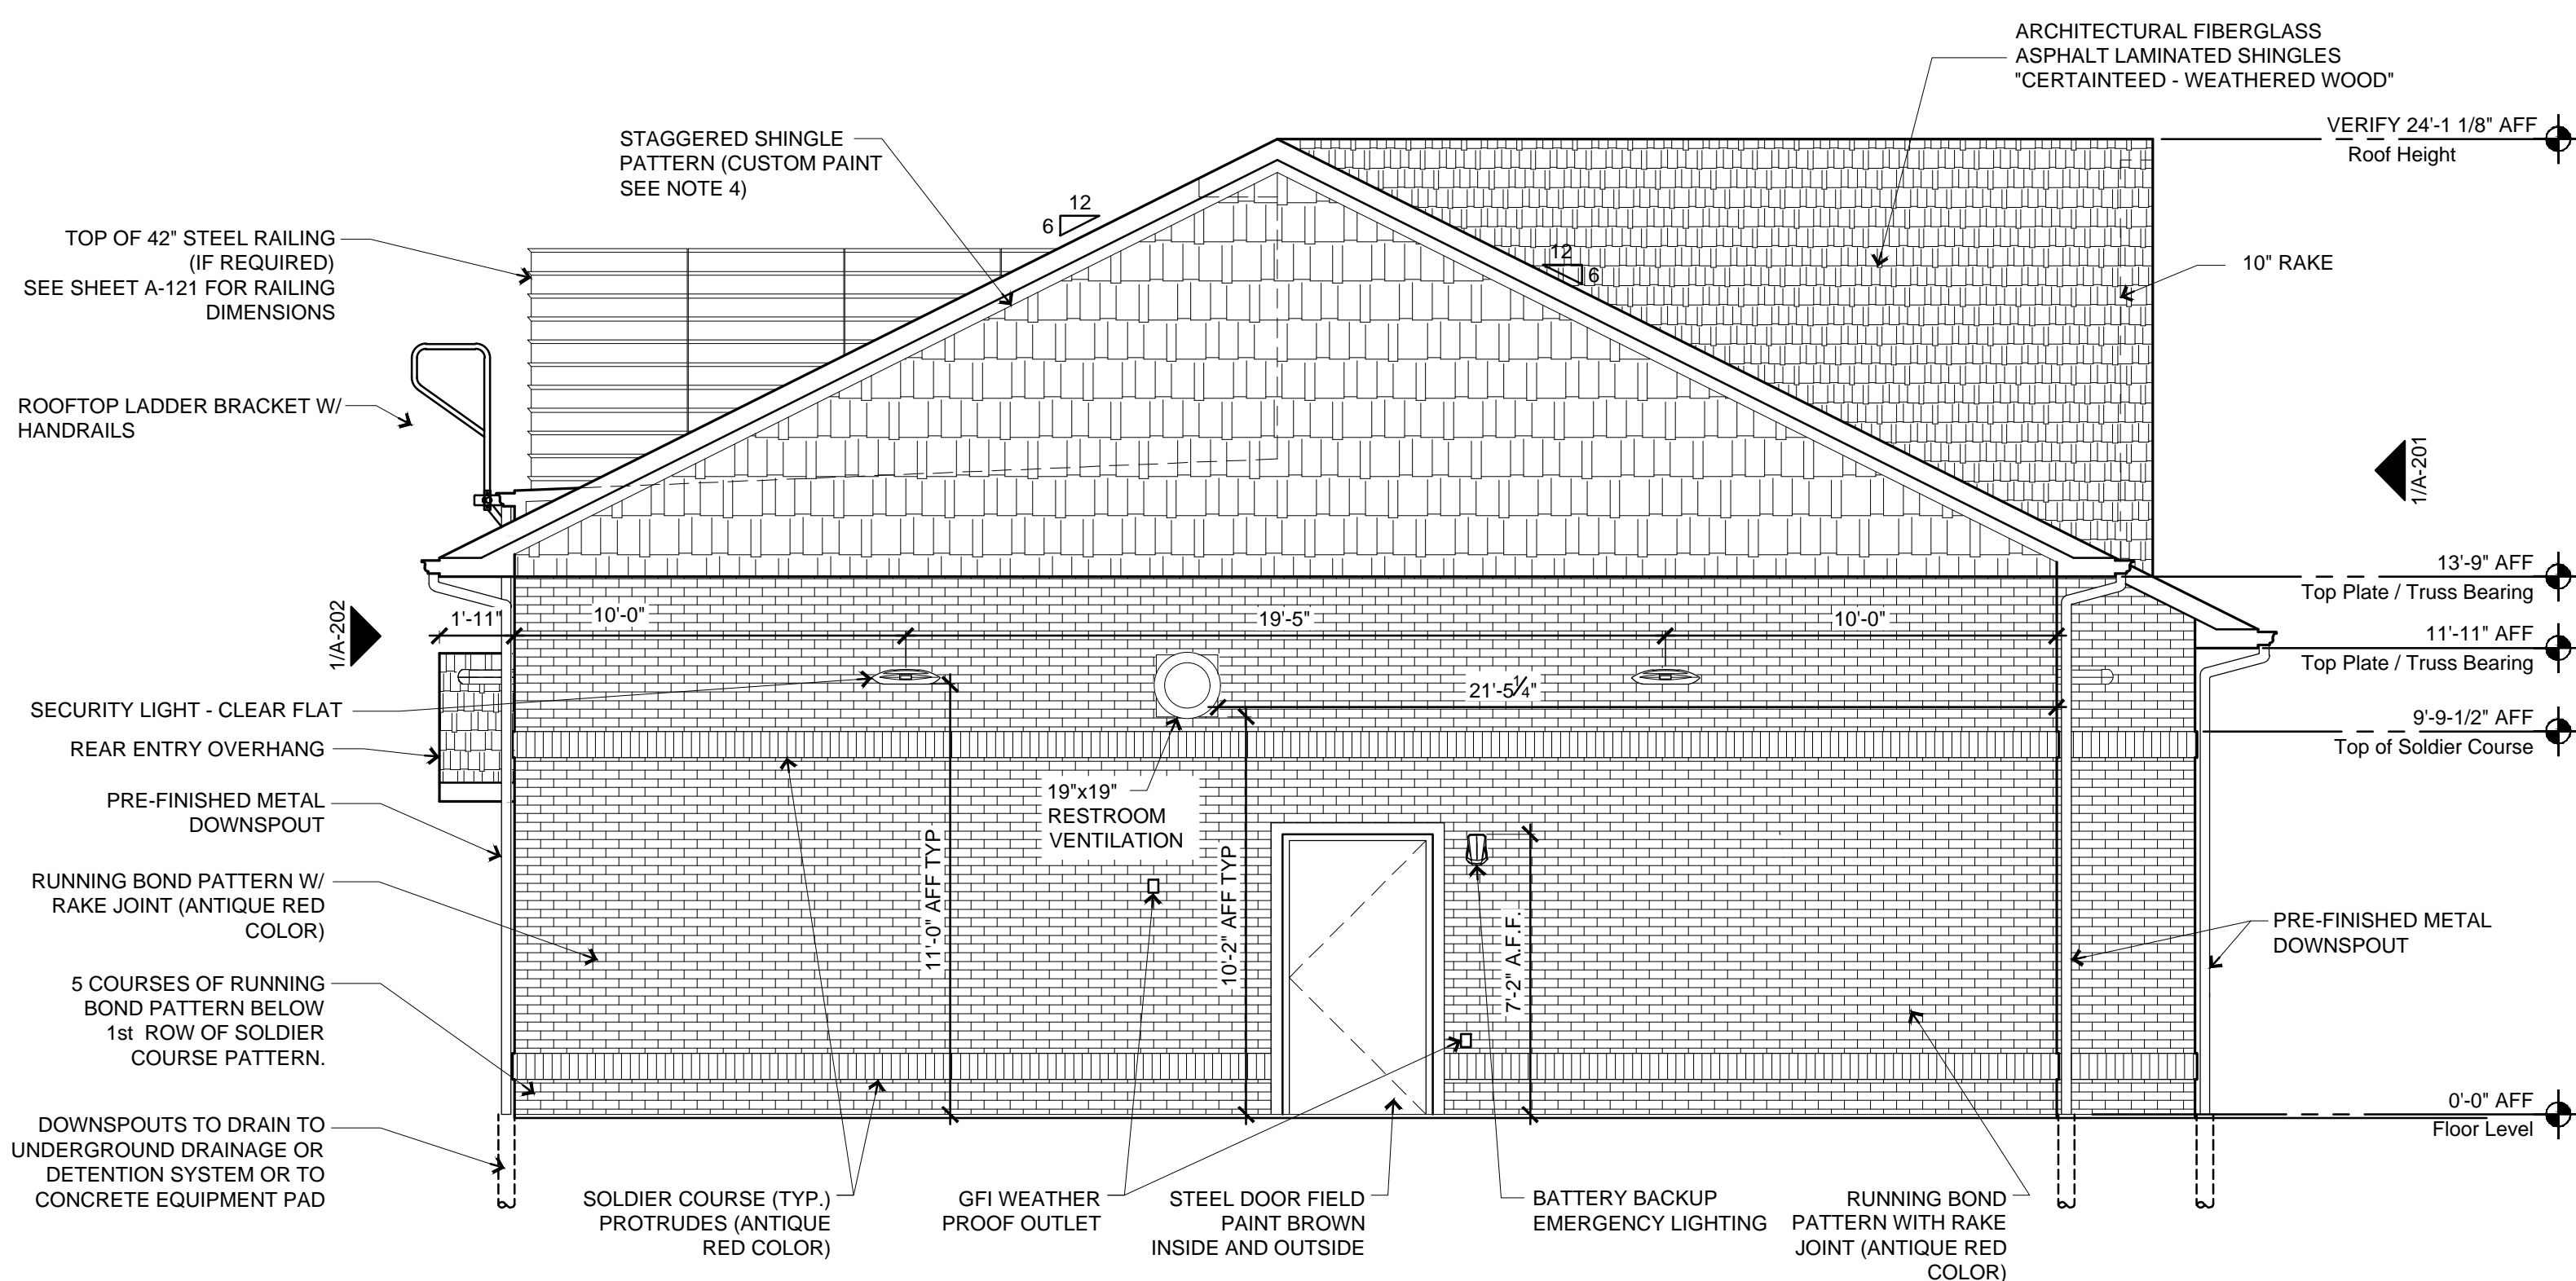

Exterior Elevation - Left Side of Building (Plan West)

1/4" = 1' - 0"

2

General Notes

- REVIEW AND COORDINATE WITH ALL DETAIL PAGES REFERENCED ON THIS PLAN, NOTIFY ARCHITECT AND OWNER OF DISCREPANCIES
- RELATED DRAWING SHEETS:** REFER TO THE FOLLOWING:
 AL-101: FOR BUILDING LOCATION ON SITE
 AL-601: FOR INFORMATION RELATING TO SIGNAGE
 A-121: PRIMARY FLOOR PLAN FOR CONSTRUCTION LAYOUT
 A-601: ROOF PLAN/ROOF TOP EQUIPMENT
 S-101: DOOR & WINDOW SCHEDULES AND NOTES
 S-101: FOOTINGS AND FOUNDATIONS
 S-102: ROOF TRUSSES
- WORKING POINT:** THE WORKING POINT (WP) INDICATED ON THE DRAWINGS IS RELATIVE TO THE FACE OF SHEATHING ON THE EXTERIOR WALL AND IS A COMMON POINT OF REFERENCE WHERE EVER USED IN THESE DRAWINGS
- HARDIE SIDING & TRIM PAINT FORMULA:** SHERWIN WILLIAMS / SATIN FINISH

COLOR: CUSTOM ARNING C/N ETT TAN

BAC Blend-a-Color	OZ	32	64	128
B1 Black	-	-	1	-
N1 Raw Umber	-	23	1	1
Y3 Deep Gold	-	5	1	-

HARDIE PLANK LAP SIDING (MECHANICAL PLATFORM):

EXTERIOR SATIN LATEX SUPER PAINT
 SHERWIN-WILLIAMS - SW 7020 - BLACK FOX

STAGGERED SHINGLE PAINT FORMULA:

SHERWIN-WILLIAMS "CASEY'S" RED CUSTOM SHER-COLOR MATCH (MATCHES ALPOLIC BBR RED)
 EXTERIOR SATIN LATEX - ARCHITECTURAL SUPER PAINT
 1 GALLON MIX - A89T00154
 ULTRADEEP - 640392379

	OZ	32	64	128
W1-WHITE	--	21	1	--
R2-MAROON	--	41	--	1
R3-MAGENTA	4	20	1	--
R4-NEW RED	4	44	--	--

- ALL VENT PENETRATIONS ON BACK OF BACKSIDE OF ROOF.

MASTER DRAWING SET

REVISIONS: #2 2020 PRINTS

SGA Design Group, P.C.

Mitchel Ray Garrett, Architect
 1437 South Boulder, Suite 550
 Tulsa, Oklahoma 74119-3609
 p: 918.587.8600
 f: 918.587.8601
 www.sgadesigngroup.com

REGULATION FOR REUSE: THIS DRAWING WAS PREPARED FOR USE ON A SPECIFIC SITE AT A TIME, OR CONTINGUOUSLY WITH ITS ISSUE DATE. ON 09/25/20 AND IT IS NOT SUITABLE FOR USE ON A DIFFERENT PROJECT SITE OR AT A LATER TIME. USE OF THIS DRAWING FOR REFERENCE OR EXAMPLE ON ANOTHER PROJECT REQUIRES THE SERVICES OF PROPERLY LICENSED ARCHITECTS AND ENGINEERS. REPRODUCTION OF THIS DRAWING FOR REUSE ON ANOTHER PROJECT IS NOT AUTHORIZED AND IS CONTRARY TO THE LAW.

CASEY'S General Store

CASEY'S CONSTRUCTION DIVISION
 One Convenience Blvd., P.O. Box 3001, Ankeny, Ia. 50021 515-965-6100

PROJECT: Jenks, OK
 W 96th St & S Franklin St
 Jenks, OK 74037

CONSTRUCTION DIVISION
 DRAWN BY: CL
 CHECKED BY: JD JAD
 PROJECT NUMBER: 2000406

DATE: 09-25-20
 REVISIONS: EXTERIOR ELEVATIONS

DRAWING INFORMATION: A-201