




.....MarketingLpgrmCmthp

ARCHITECT
CORALIC, LLC
EDIN CORALIC
2643 CAROUSEL DRIVE,
ST. LOUIS, MO 63125
p: 314.578.4953
edin@coralicarchitecture.com
STRUCTURAL ENGINEER
Case Engineering
STEPHEN J. SACCO
796 MERUS CT.,
FENTON, MO 63026
T. 636.349.1600 F. 636.349.1730
ssacco@caseengineeringinc.com
MEP ENGINEER
Case Engineering
DARRELL R. CASE
796 MERUS CT.,
FENTON, MO 63026
T. 636.349.1600 F. 636.349.1730
dcase@caseengineeringinc.com


SIDING SCHEDULE - PROTOTYPICAL w/ CANOPY

ID TAG	MATERIAL	MANUFACTURER	MODEL	REMARKS
ZONE 1 (BODY) COLOR: VINTAGEWOOD ASH				
1	FIBER CEMENT BOARD PANEL SIDING	NICHIHA	VINTAGEWOOD ASH	ORIENTATION: HORIZONTAL; COLOR: ASH
ZONE 2 (TOWER) COLOR: DB BLUE				
2	FIBER CEMENT BOARD PANEL SIDING	NICHIHA	ILLUMINATION SERIES PANEL	COLOR: FACTORY CUSTOM COATED DB BLUE PANEL AND TRIM
ZONE 3 (BASE AND BODY)				
3	BRICK VENEER	GENERAL SHALE BRICK	FACE BRICK - FULL VENEER MODULAR- 2 1/4" x 3 5/8" x 7 5/8"	COLOR: CARBONDALE MODULAR - WWW.GENERALSHALE.COM
ZONE 4 (FRAMED CANOPY)				
4	CANOPY FASCIA	FIRESTONE BUILDING PRODUCTS	22 GA. METAL FASCIA - FLAT	3 SIDES; COLOR: DB LIGHT GRAY
5	SOFFIT	HEWN ELEMENTS	NATURAL NORTHWESTERN SPRUCE	1x6, T&G, 1/8" REVEAL, SEALED
6	COLUMNS	GENERAL SHALE BRICK	FACE BRICK - FULL VENEER MODULAR- 2 1/4" x 3 5/8" x 7 5/8"	COLOR: CARBONDALE MODULAR - WWW.GENERALSHALE.COM

NOTE: PROVIDE 3"x2" SMOOTH DOWNSPOUTS, AND ALL NECESSARY ADAPTORS, AT AWNING AND CANOPY LOCATIONS; COLOR: BLDG DB DARK GRAY

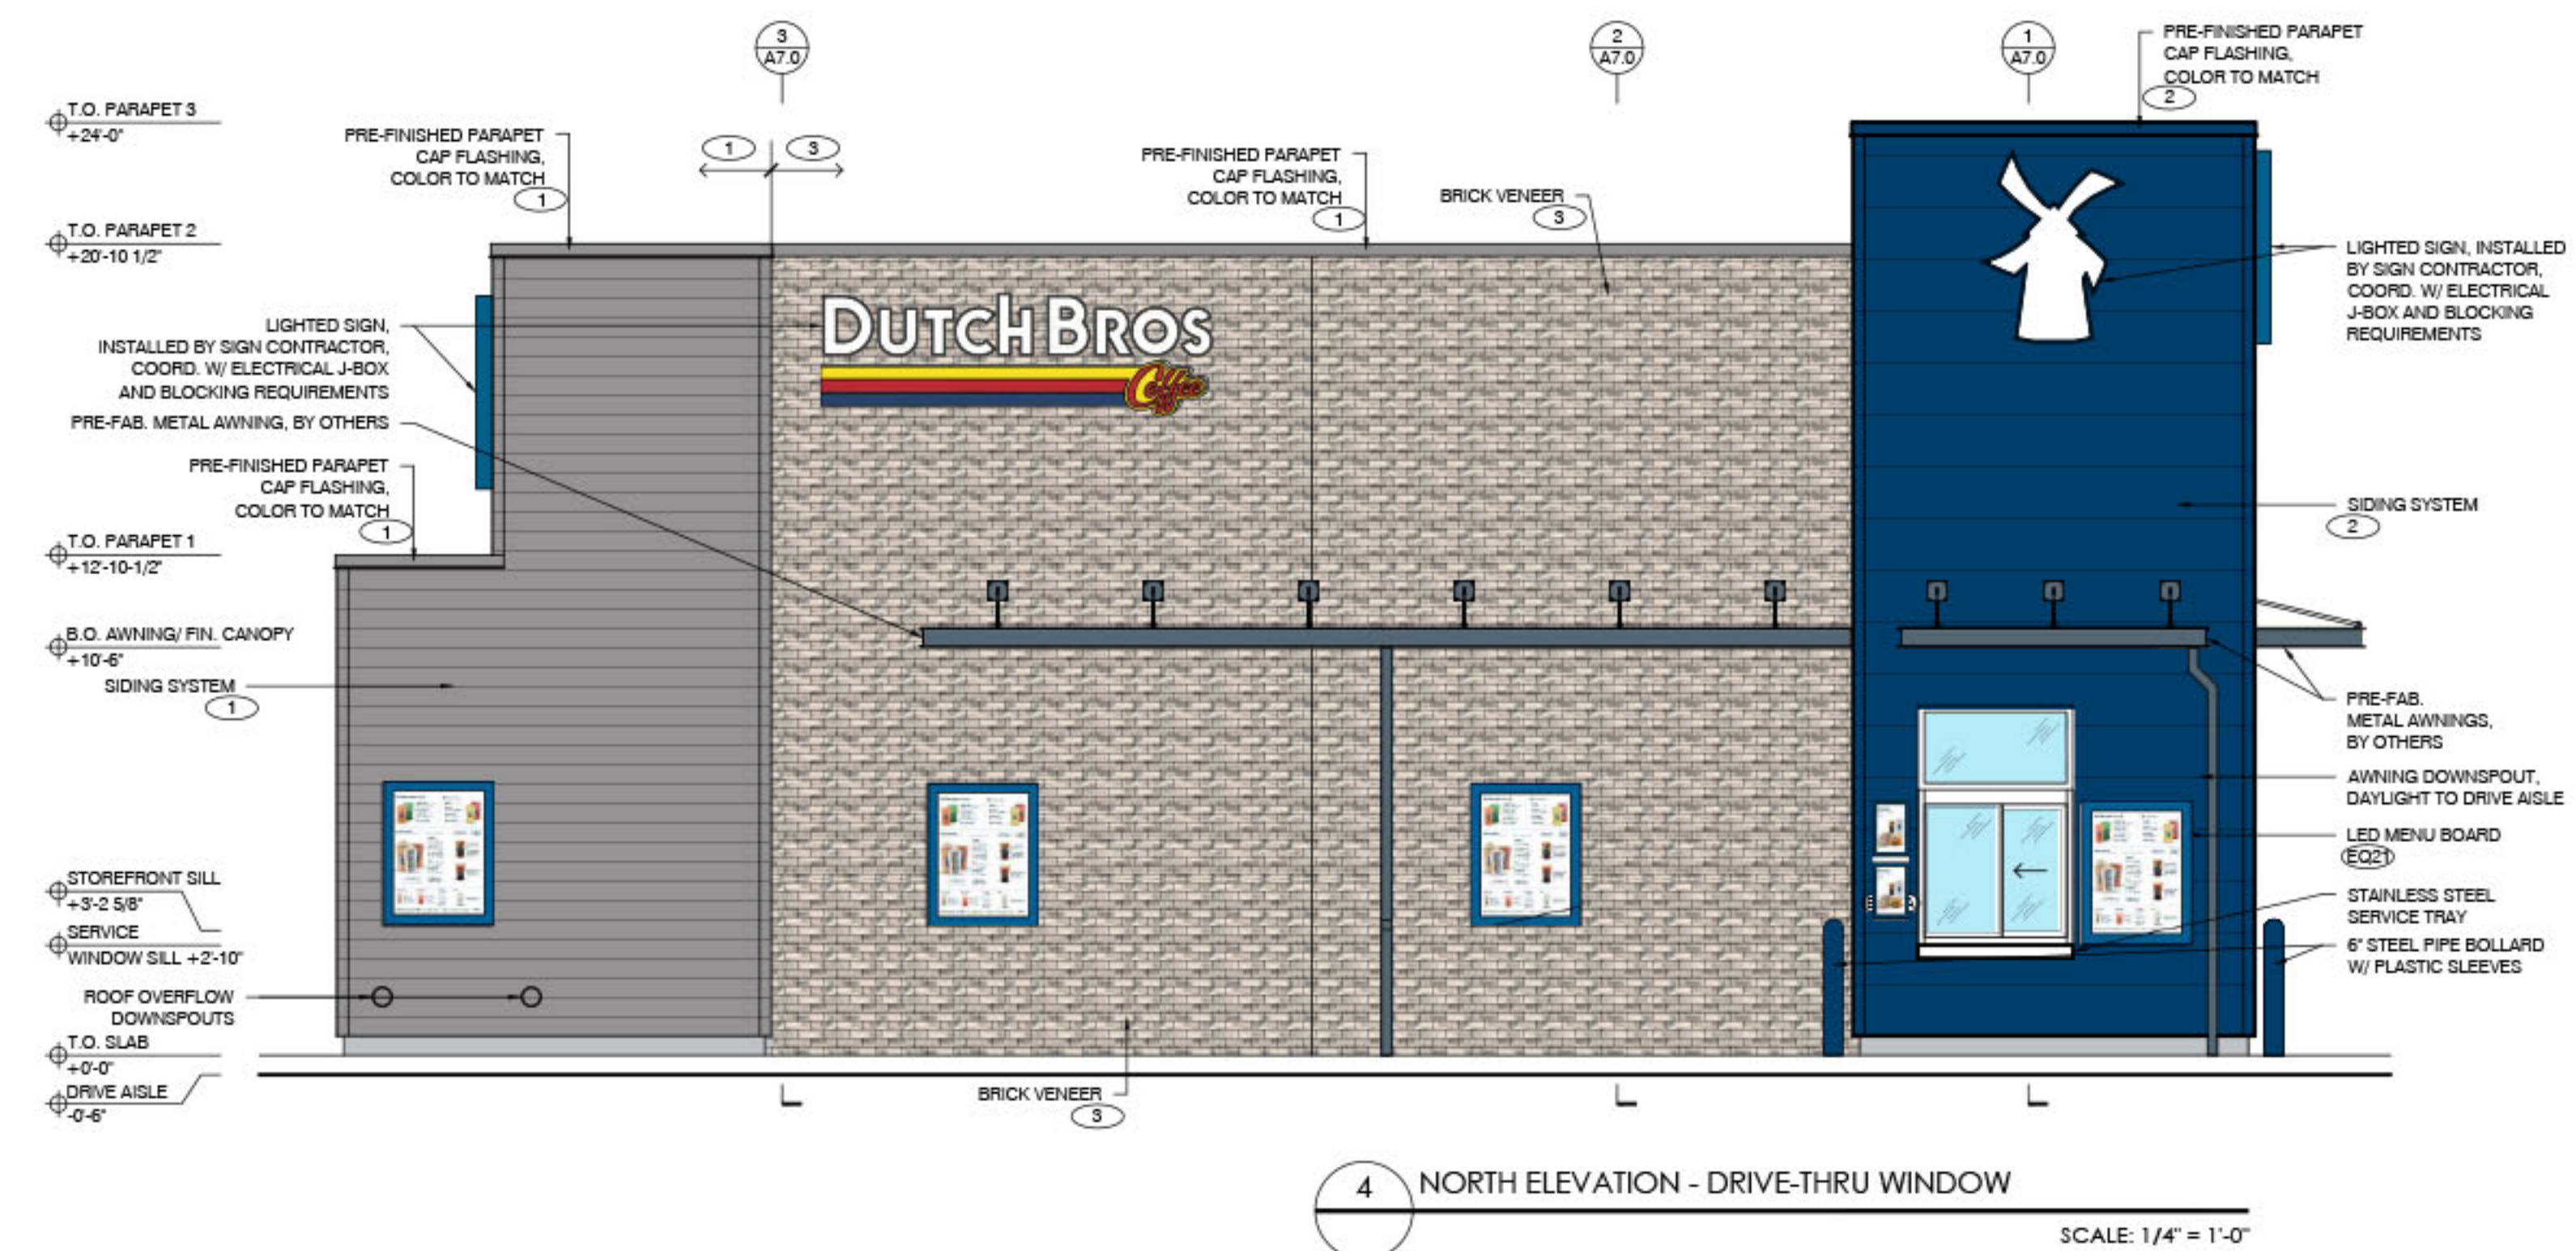


4 NORTH ELEVATION - DRIVE-THRU WINDOW SCALE: 1/4" = 1'-0"

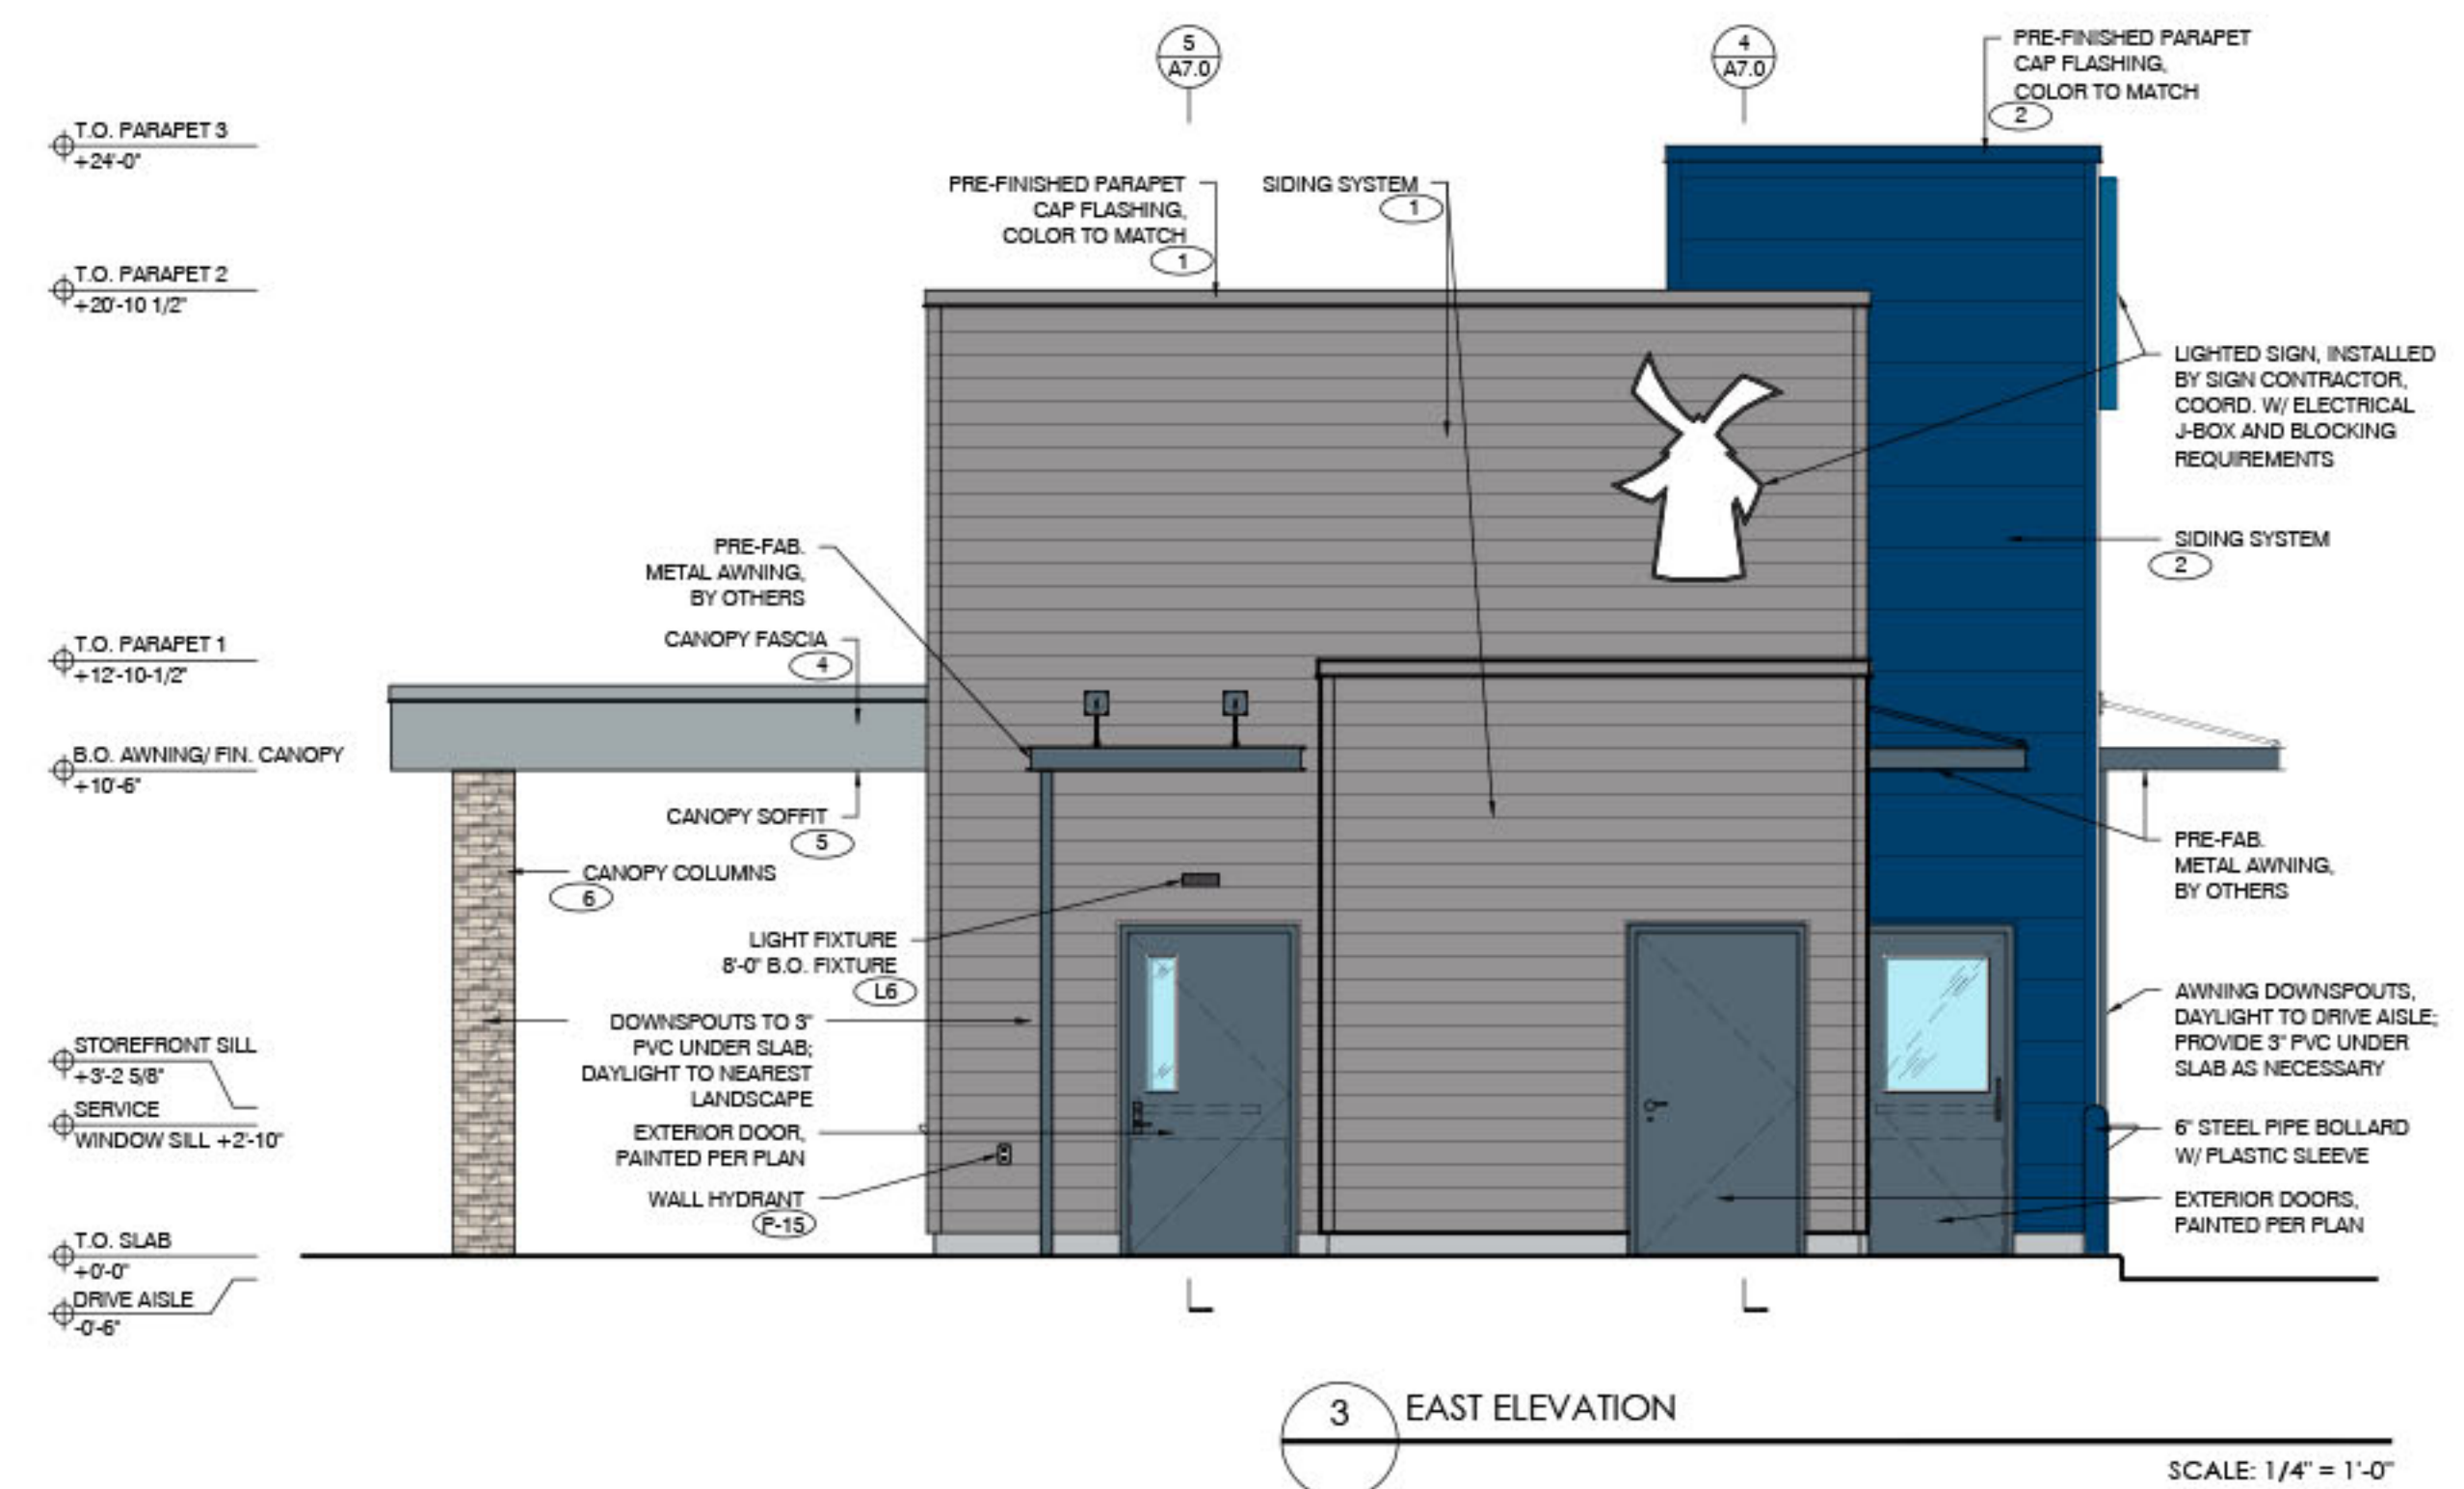

3 EAST ELEVATION SCALE: 1/4" = 1'-0"



2 SOUTH ELEVATION - WALK-UP WINDOW SCALE: 1/4" = 1'-0"

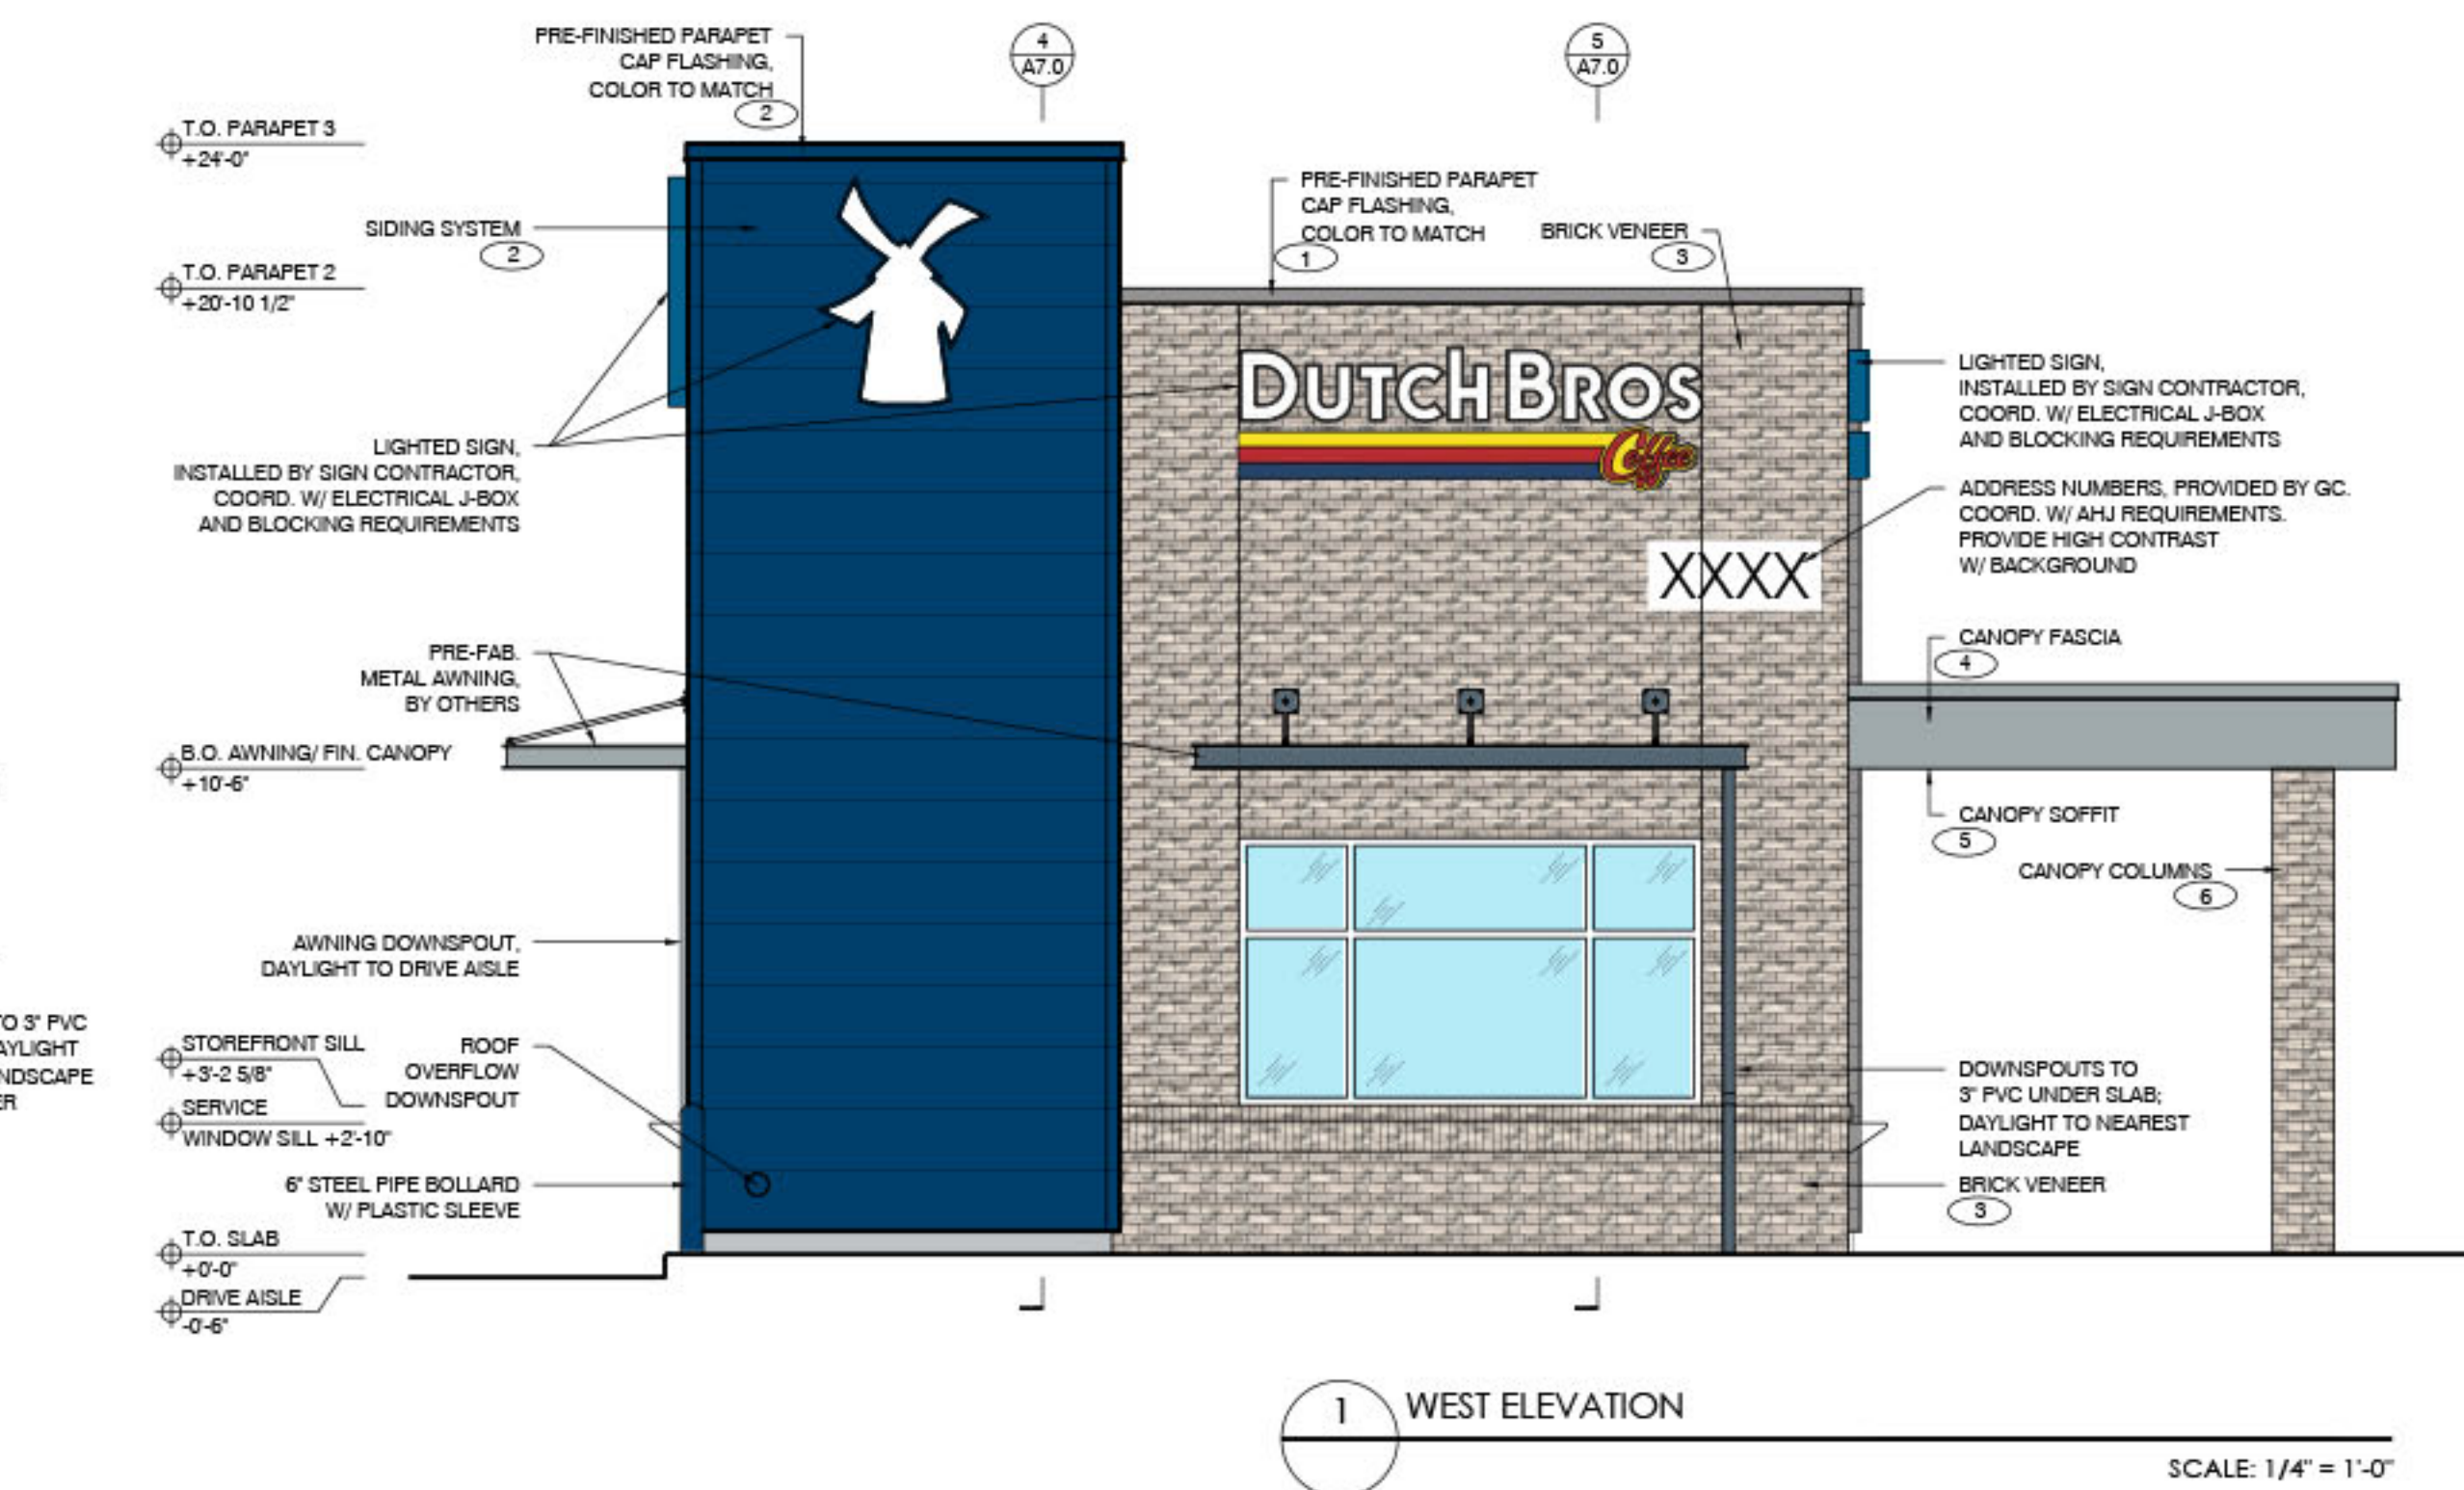

1 WEST ELEVATION SCALE: 1/4" = 1'-0"

Project No: OK-
Dutch Bros Coffee - New Freestanding Store
305 S. Elm St., Jenks, OK
for: Dutch Bros Coffee
110 SW 4th St.
Grants Pass, OR 97526

ISSUED FOR: X.XX.2021

REV.	DATE	DESCRIPTION

SHEET NAME:
BUILDING ELEVATIONS

SHEET NUMBER:

A6.0

© 2020 DB Franchising USA, LLC