
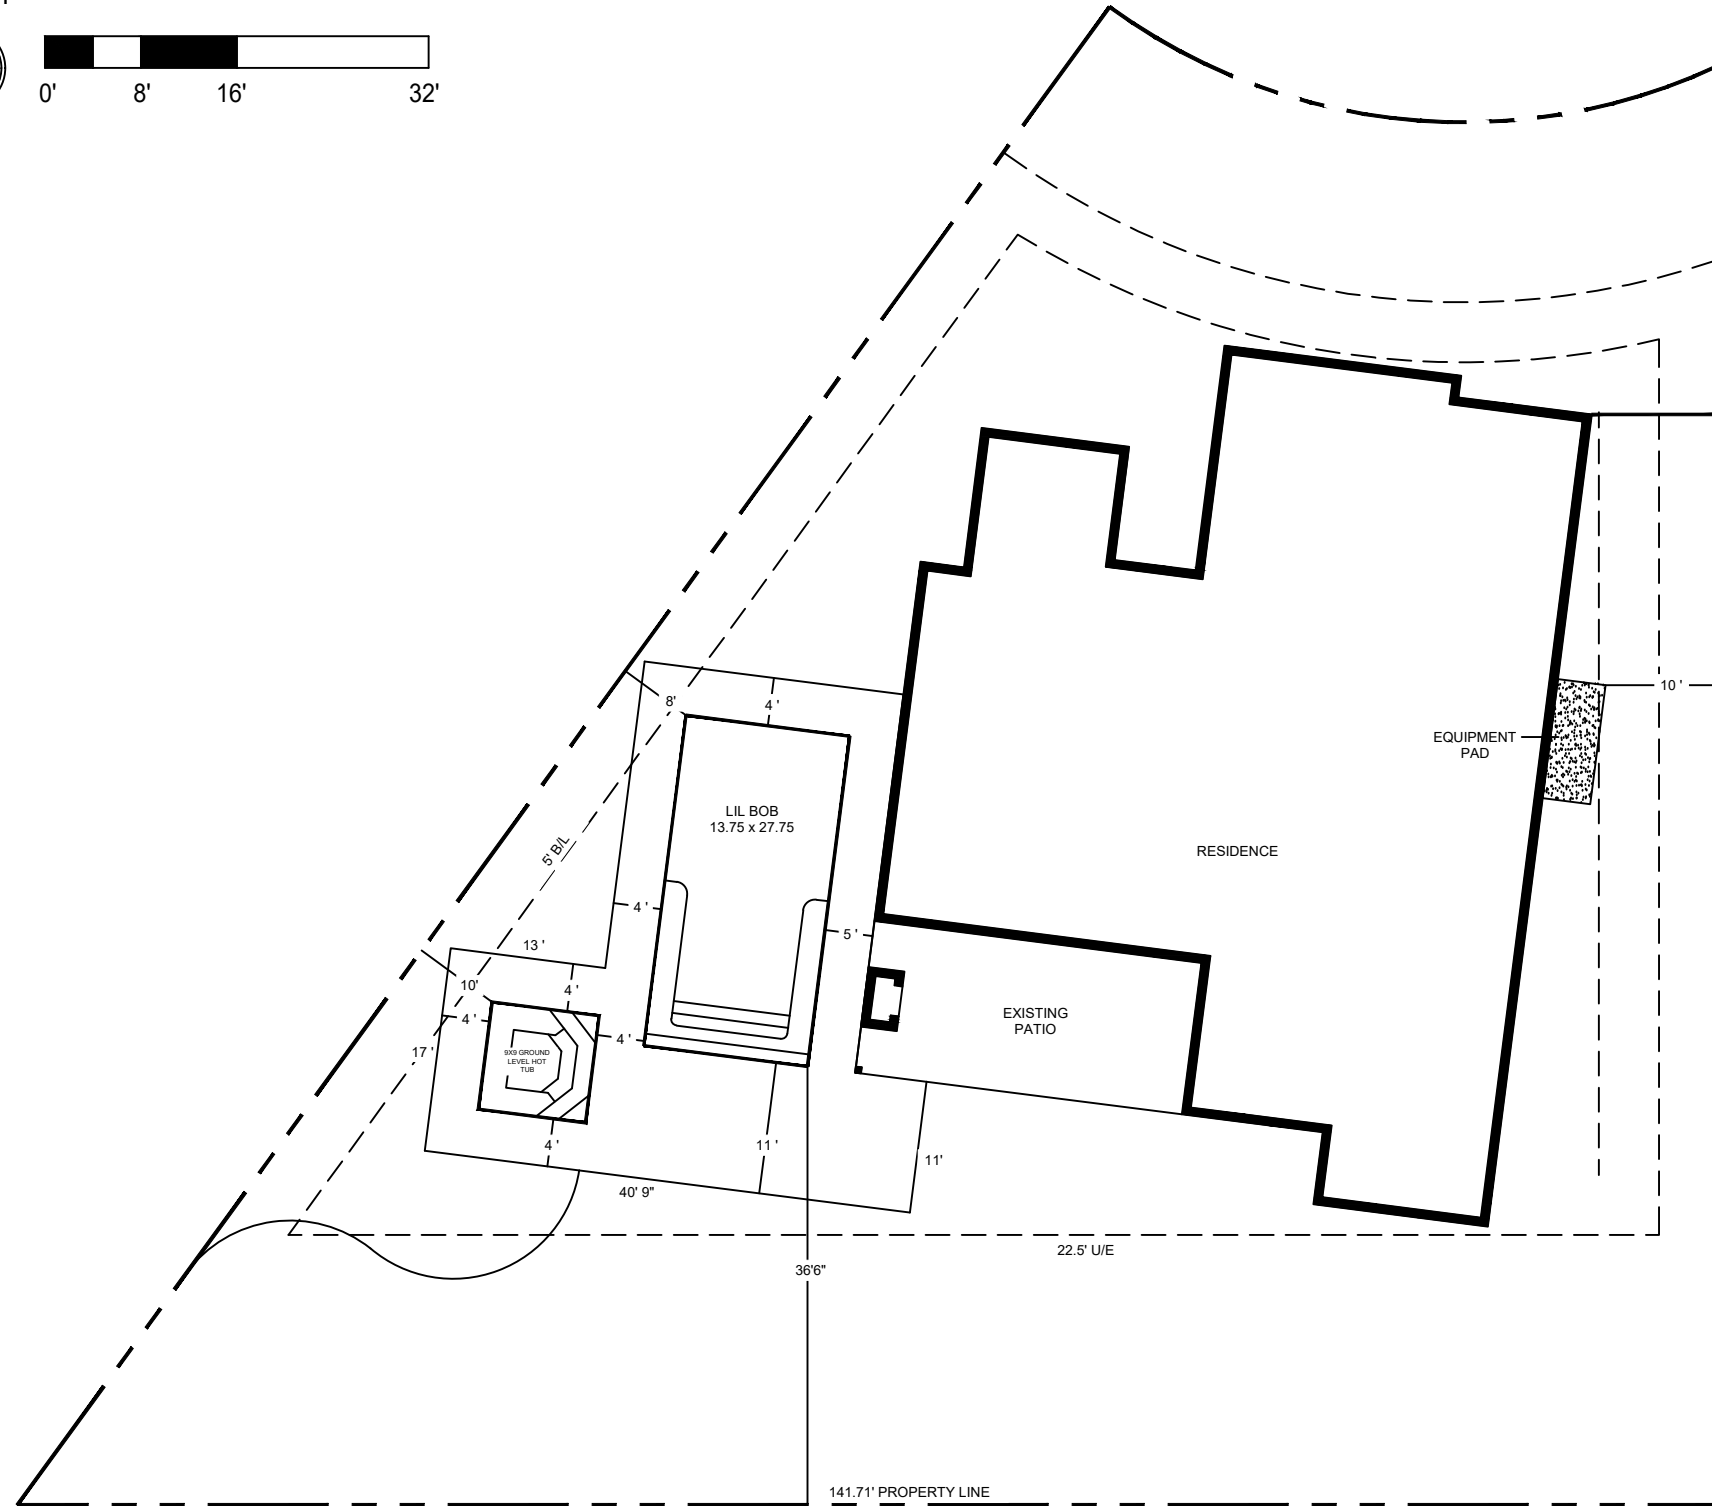
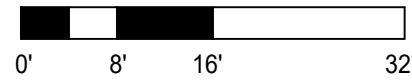


Utility Statement: CALL OKIE PRIOR TO DIGGING: 840-5032 / 1-800-522-6543

The underground utilities shown have been located from field survey information and existing drawings. The surveyor makes no guarantee that the underground utilities shown comprise all such utilities in the area, either in service or abandoned. The surveyor further does not warrant that the underground utilities shown are in the exact location indicated although he does certify that they are located as accurately as possible from information available. The surveyor has not physically located the underground utilities.

NORTH

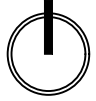

CLIENT:
 CHRISTY JOHNSON
 LANDSCAPE DESIGN:
 Landmark Pools
 SURVEY:
 -
 ARCHITECT:
 -
 CIVIL ENGINEER:
 -
 STRUCTURAL ENGINEER:
 -

JOHNSON RESIDENCE
 736 W 110TH PL S
 JENKS, OK 74037

PRELIMINARY NOT FOR CONSTRUCTION

DATE:	03-30-2021
REVISIONS	
DWG. BY:	SPR
CHECKED BY:	SPR
PROJECT NO.	2021-038

SCALE: 1/16" = 1' - 0"

LANDSCAPE PLAN

L-1.0